


Fußweg

Baustelle

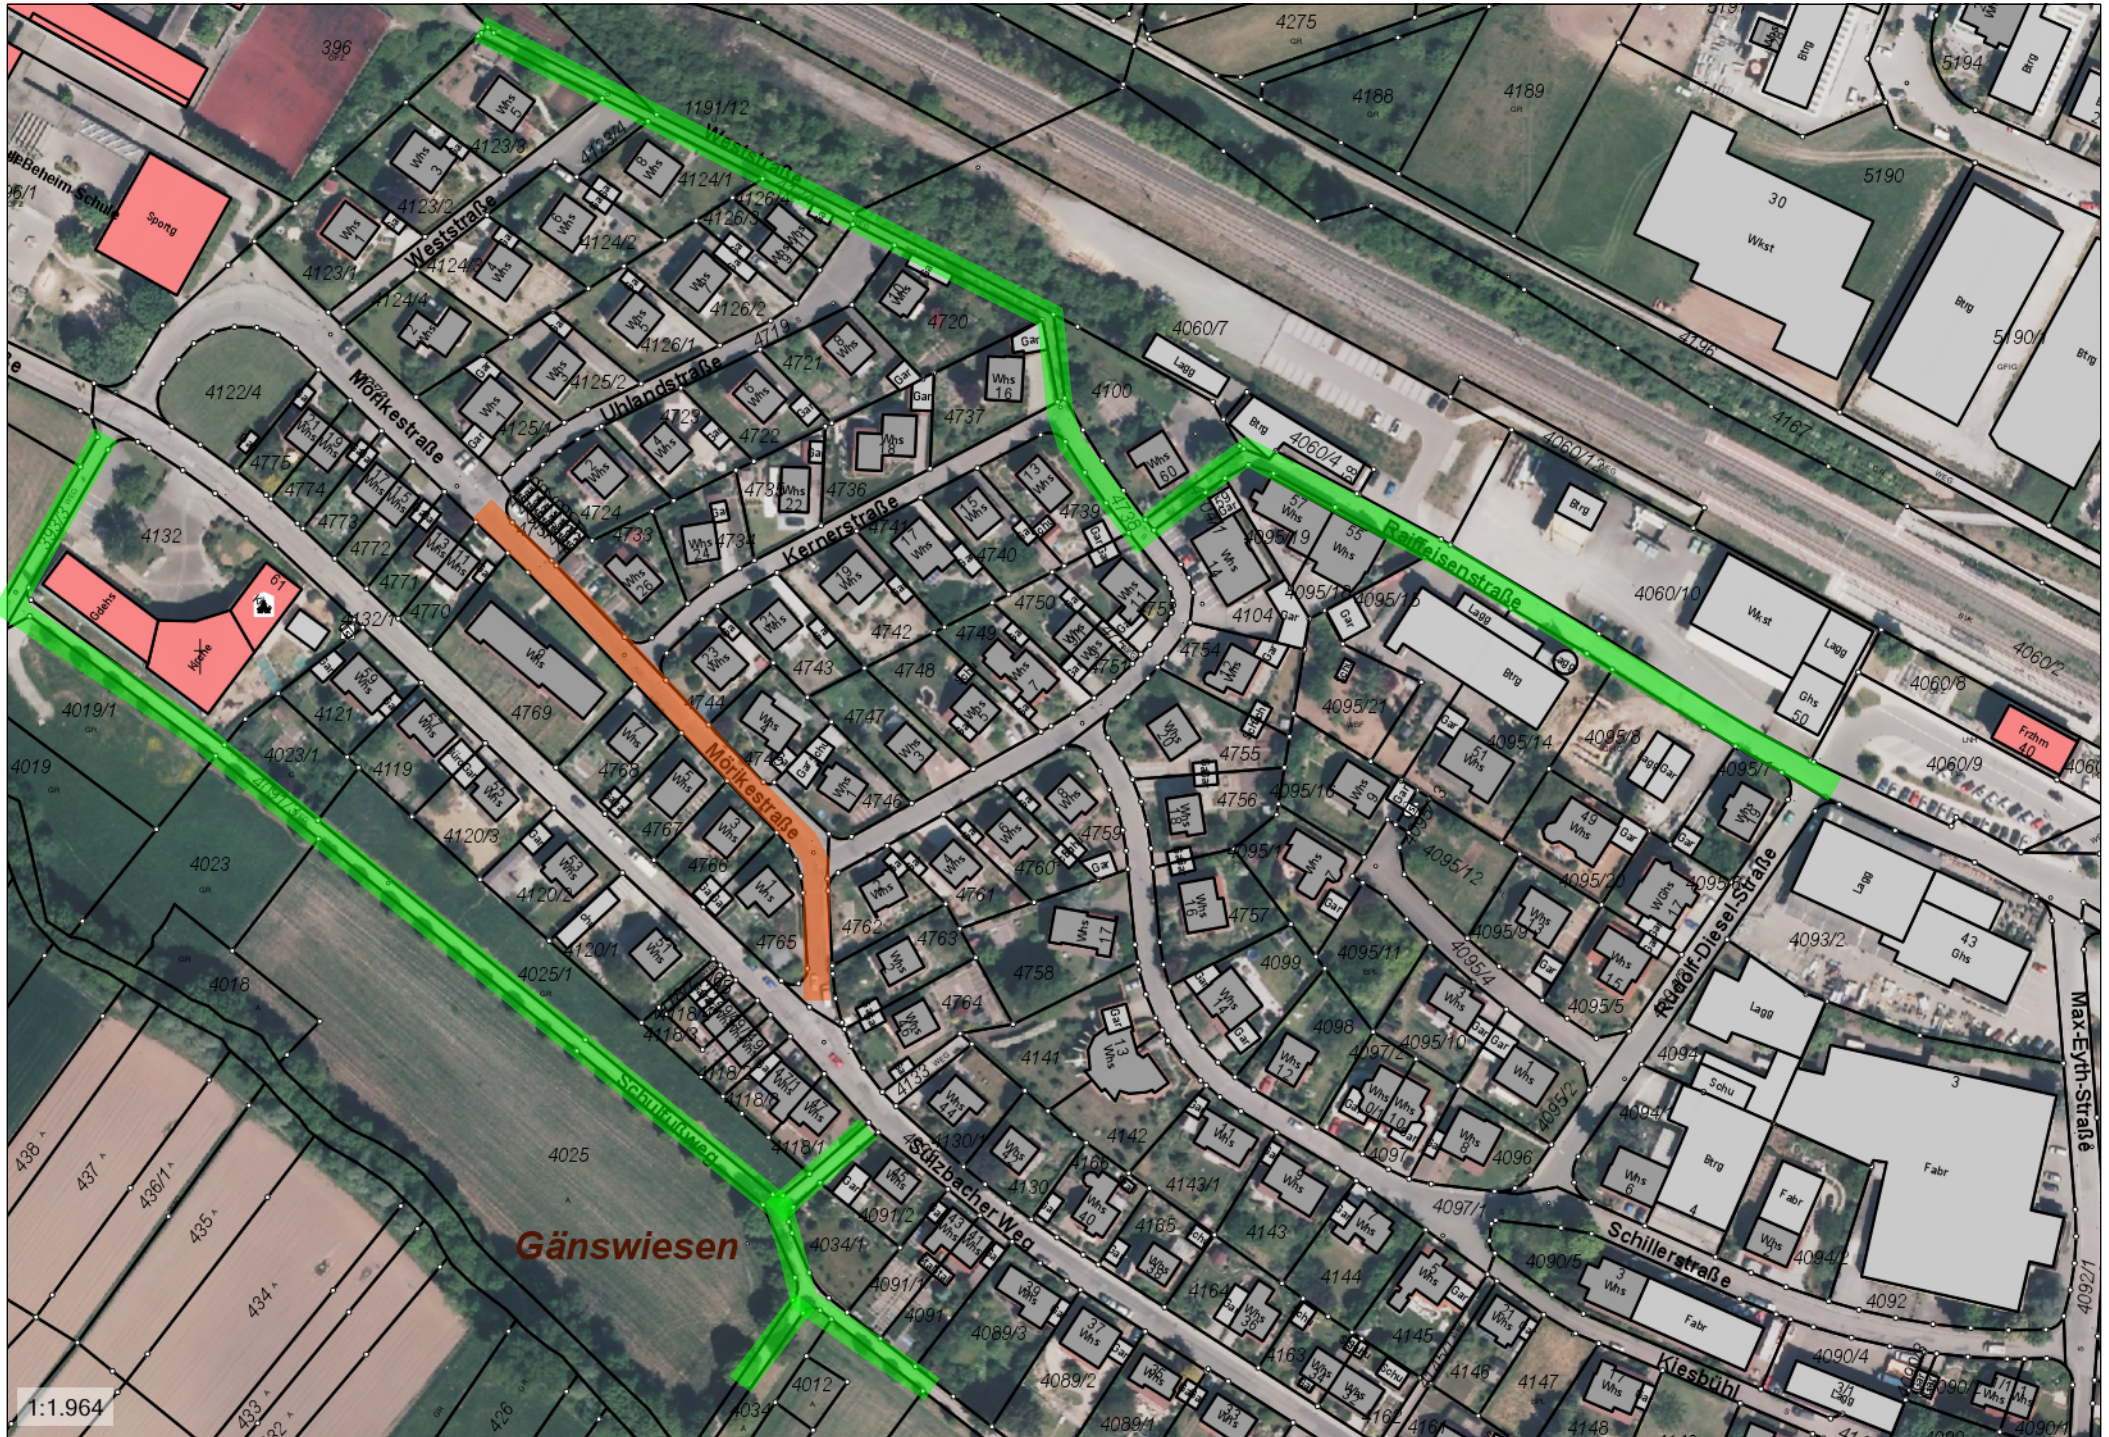

1:1.964